

Dist	COUNTY	ROUTE	POST MILES TOTAL PROJECT	SHEET No.	TOTAL SHEETS

Randell D. Hiatt
REGISTERED CIVIL ENGINEER

May 31, 2018
PLANS APPROVAL DATE


No. C50200
Exp. 6-30-19
CIVIL
STATE OF CALIFORNIA

REGISTERED PROFESSIONAL ENGINEER

THE STATE OF CALIFORNIA OR ITS OFFICERS OR AGENTS SHALL NOT BE RESPONSIBLE FOR THE ACCURACY OR COMPLETENESS OF SCANNED COPIES OF THIS PLAN SHEET.

NOTES:

1. For the type of Crash Cushion to be used, see Project Plans and Special Provisions.
2. For details of standard double thrie beam barrier, see Standard Plans A78A, A78B, A78C1, and A78C2.
3. The 'W' beam to thrie beam sections are only required where the crash cushion connection to the thrie beam barrier assembly is a 'W' beam rail.

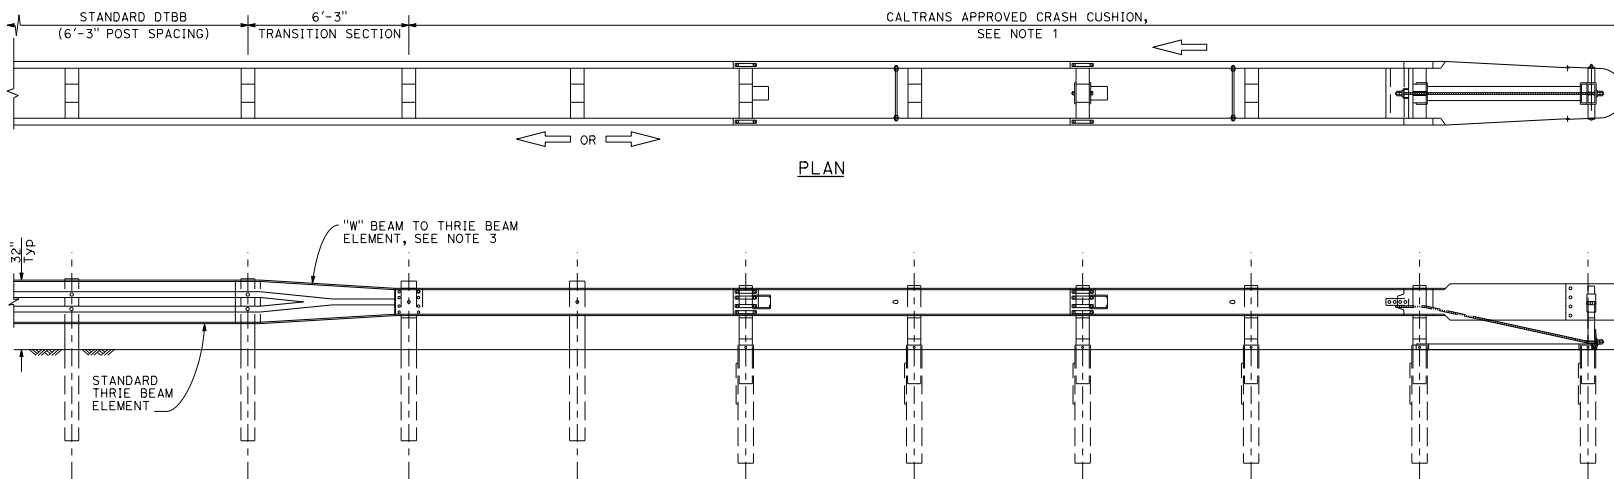

ELEVATION
END TREATMENT FOR DOUBLE THRIE BEAM BARRIER

STATE OF CALIFORNIA
DEPARTMENT OF TRANSPORTATION
**DOUBLE THRIE BEAM BARRIER
CRASH CUSHION END TREATMENT**

NO SCALE

A78E3